


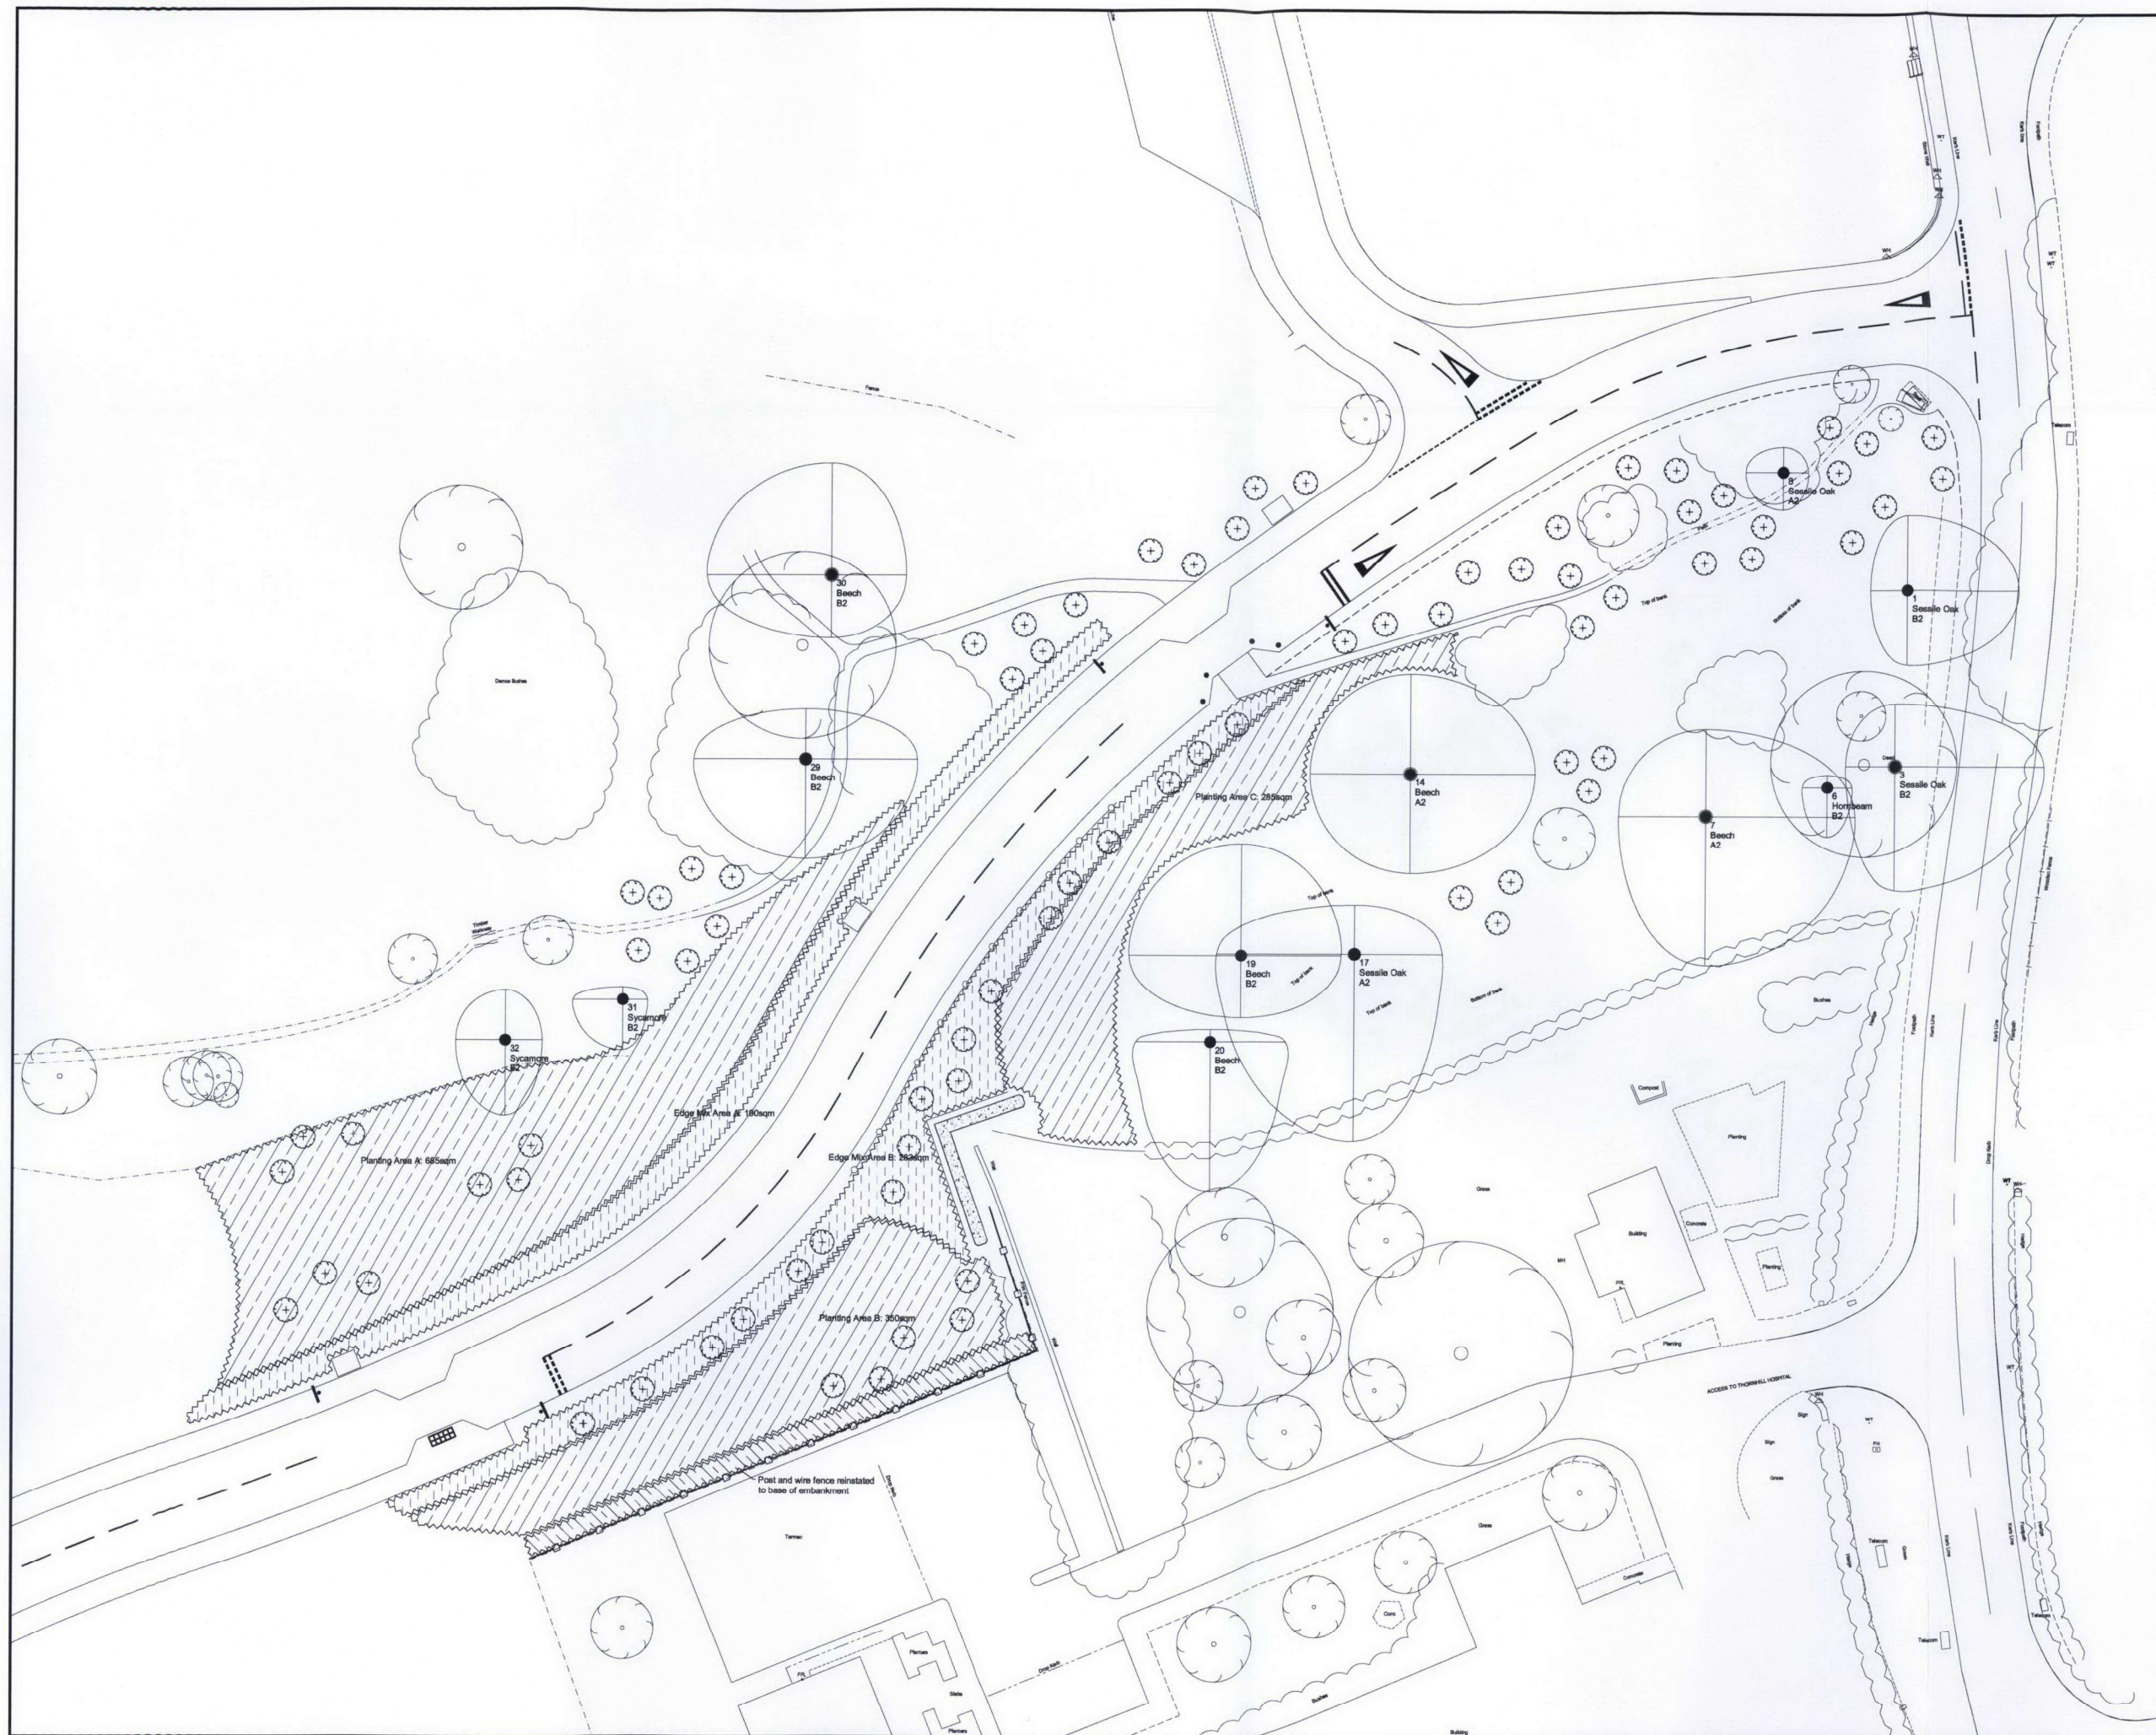

Planting Schedule			
Proposed Woodland Tree Planting			
Plants at 2m centres / 1 plant per 4m ² . Planted in groups of 5-7.			
All plants to be protected with tube and feathered trees to have single low stake.			
%	Species	Specification	Number
5	Acer campestre	Feathered, 2x, 125-150, BR	100
5	Quercus robur	Feathered, 2x, 125-150, BR	100
10	Quercus petraea	Feathered, 2x, 125-150, BR	200
10	Betula pubescens	Feathered, 2x, 125-150, BR	200
10	Sorbus aucuparia	Feathered, 2x, 125-150, BR	200
10	Fagus sylvatica	Feathered, 2x, 125-150, BR	200
10	Fraxinus excelsior	Feathered, 2x, 125-150, BR	200
10	Prunus padus	Feathered, 2x, 125-150, BR	200
10	Pinus sylvestris	30-40cm, C, 1.5, bushy	200
5	Corylus avellana	1+1 Transplant, 60-80, BR	100
5	Sambucus nigra	1+1 Transplant, 60-80, BR	100
5	Viburnum opulus	1+1 Transplant, 60-80, BR	100
5	Crataegus monogyna	1+1 Transplant, 60-80, BR	100
5	Rosa pimpinellifolia	1+1 Transplant, 60-80, BR	100
5	Eucryphia europaea	1+1 Transplant, 60-80, BR	100
Total 1000			
Proposed Edge Mix			
Plants at 1.5m centres / 1 per 2.25m ² . Planted in groups of 5-7.			
Protected with tubes			
%	Species	Specification	Number
15	Corylus avellana	1+1 Transplant, 40-60, BR	300
15	Sambucus nigra	1+1 Transplant, 40-60, BR	300
15	Viburnum opulus	1+1 Transplant, 40-60, BR	300
15	Crataegus monogyna	1+1 Transplant, 40-60, BR	300
15	Prunus spinosa	1+1 Transplant, 40-60, BR	300
15	Rosa pimpinellifolia	1+1 Transplant, 40-60, BR	300
15	Eucryphia europaea	1+1 Transplant, 40-60, BR	300
Total 1500			
Proposed Standard Tree Planting			
Low double stake + spiral guard			
Abb	Species	Specification	Number
Op	Quercus petraea	10-12cm RBP	100
Rp	Betula pubescens	10-14cm RBP	100
Sa	Sorbus aucuparia	10-14cm BR	100
Ps	Fagus sylvatica	10-12cm RBP	100
Fe	Fraxinus excelsior	2-14cm BR	100
Total 400			
Grass Mix			
Grass seed mix to be supplied by British Seed Houses Ltd			
Road Verge Grass Mix A16, 35g/m ²			
Key			
Woodland Tree Planting			
Edge Mix Planting			
Informal Hedge Planting			
Standard Tree Planting			
Revision	Description	Date	Initial
P01	Amendments in line with Engineers revisions Edge mix areas A + B combined. Edge mix Area C renamed as B.	05 04 11	SNR
the paul hogarth company			
landscape architects			
bankhead farm steading - south queensferry - edinburgh			
telephone: 0131 331 4811			
email: edinburgh@paulhogarth.com			
www.paulhogarth.com			
client			
Queensbury Properties Ltd			
project title			
Thornhill Residential Development			
drawing title			
Planting Layout			
drawn by	checked by	scale @ A1	revision
SNR	PH	1:250	P01
project no.	date	drawing no.	
11007E	15/03/2011	300	
status			
PLANNING			