


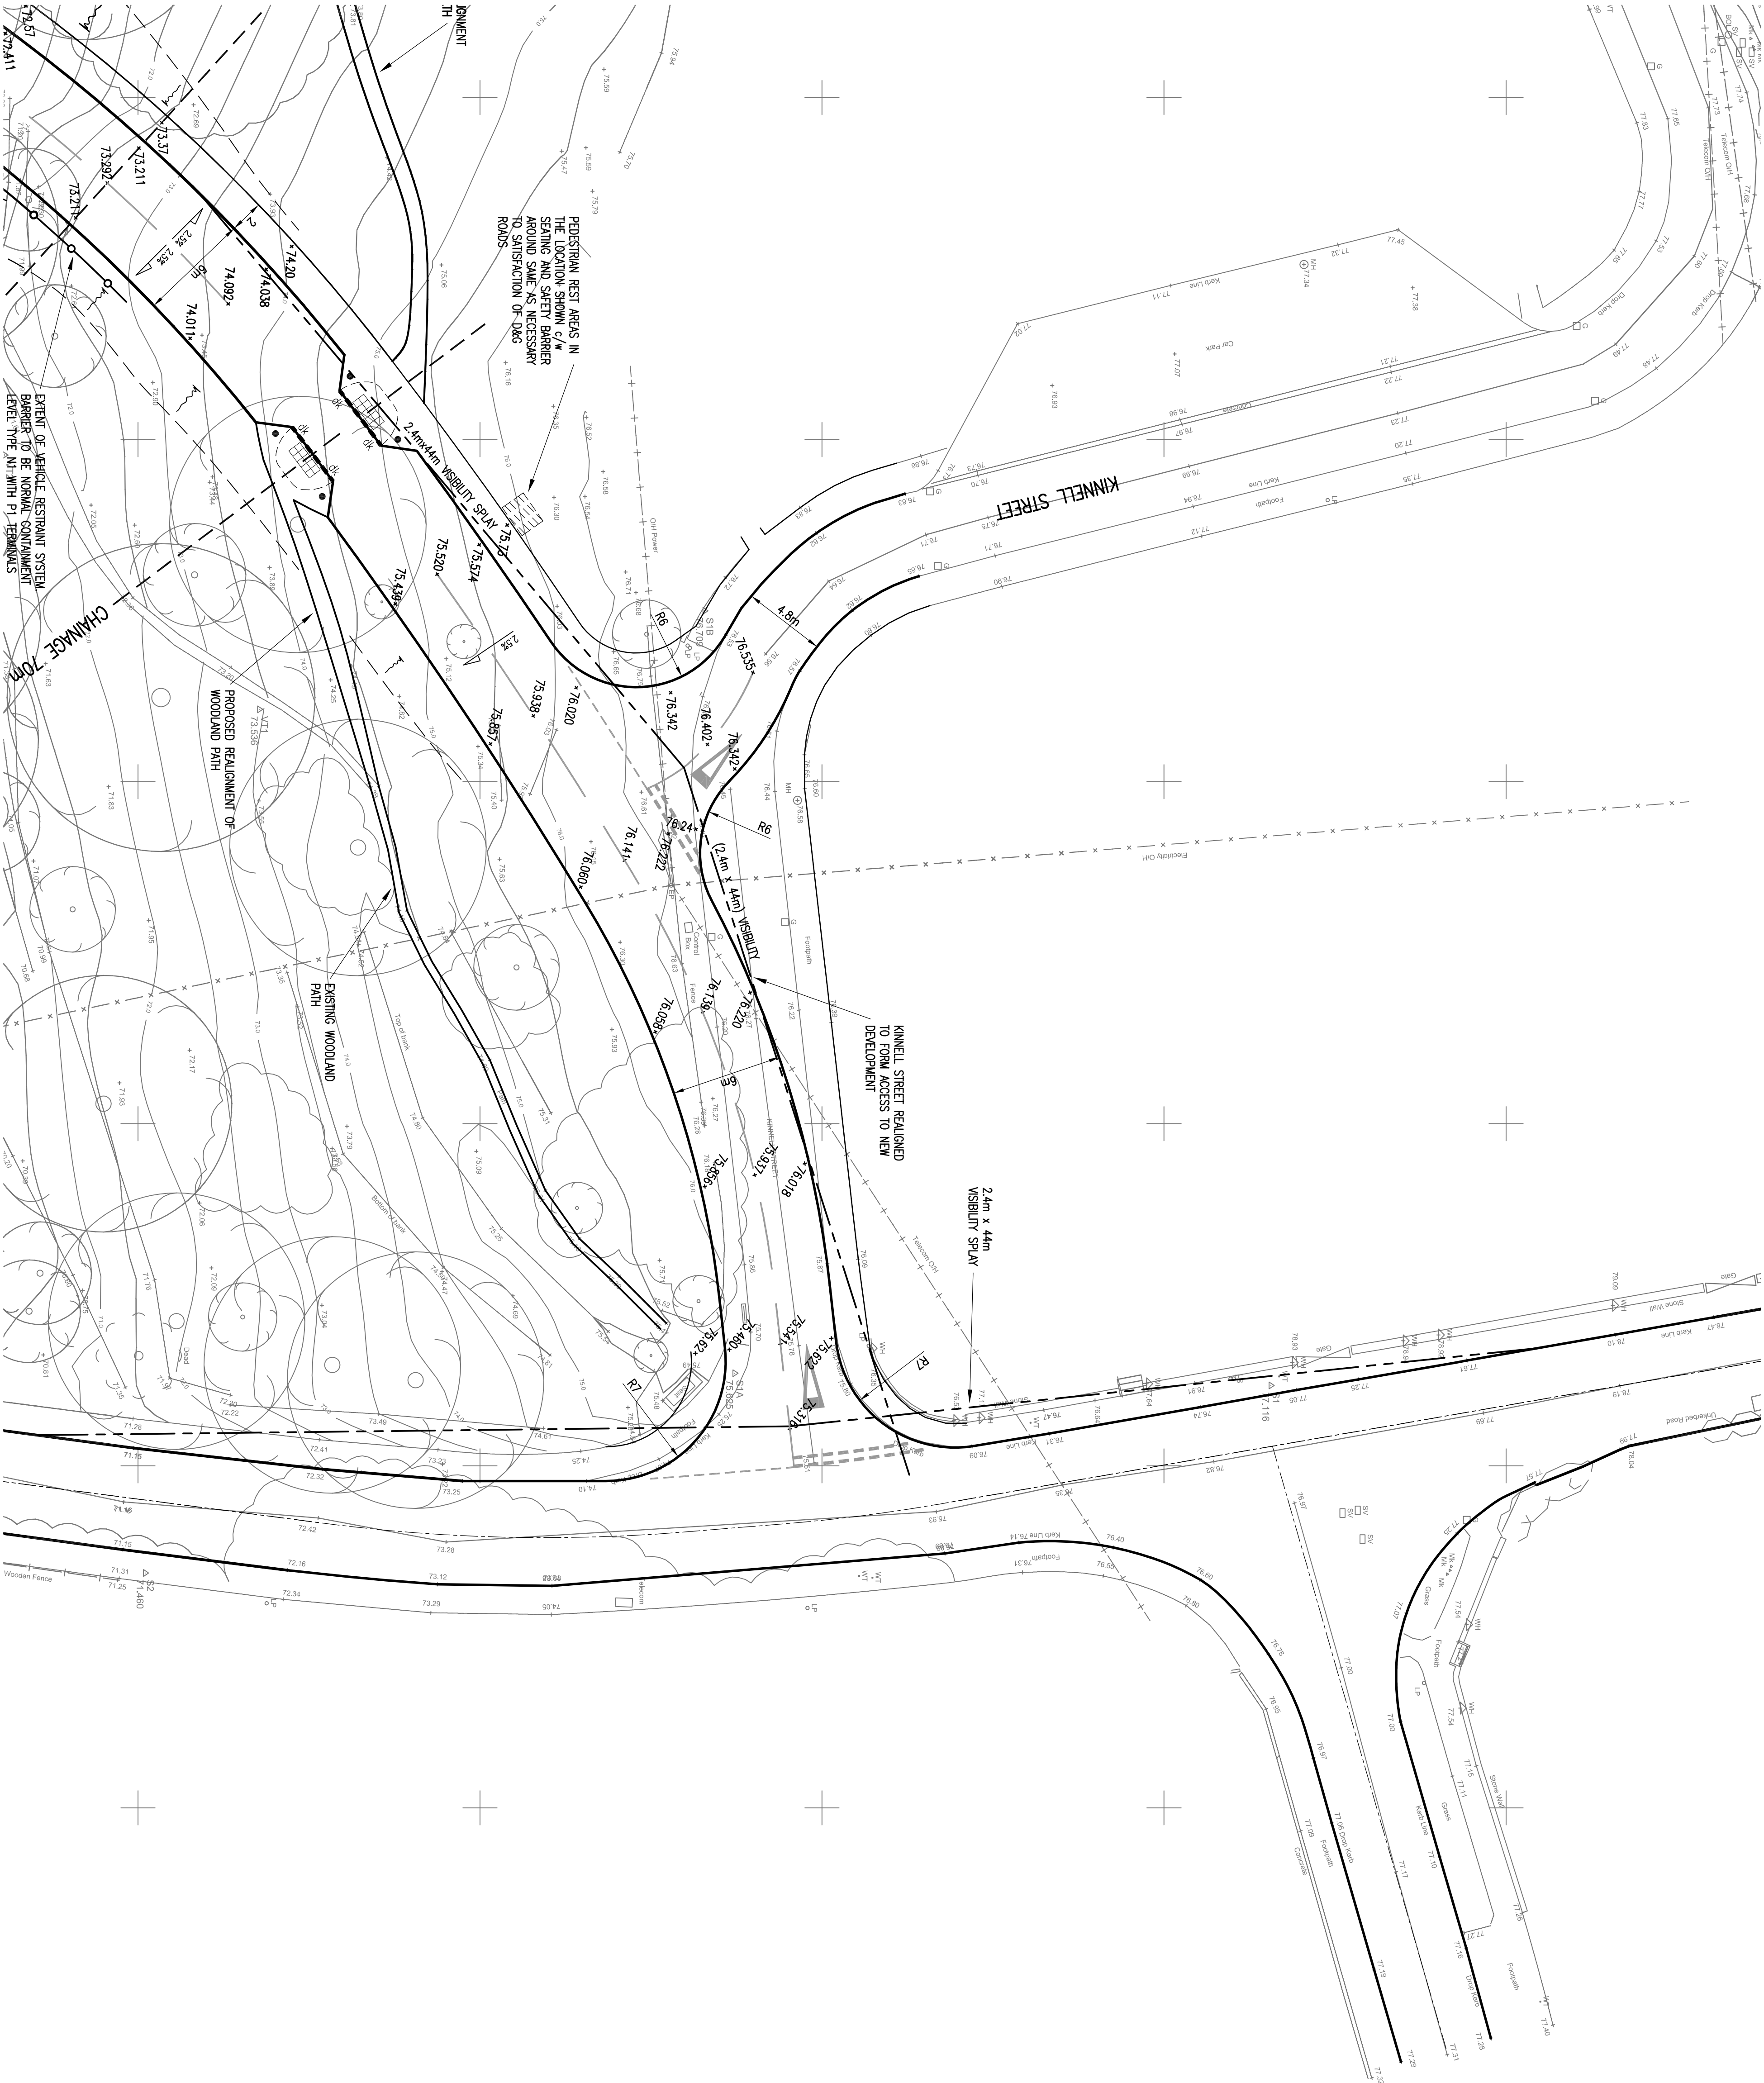

|     |          |                                                                            |       |         |
|-----|----------|----------------------------------------------------------------------------|-------|---------|
| B   | 16/04/11 | revised to suit comments from D&O Roads                                    | m/m   |         |
| A   | 17/02/11 | traffic calming measures added, woodland path altered, side slopes amended | m/m   |         |
| Rev | Date     | Description                                                                | Drawn | Checked |

**FAIRHURST**  
225 Bath Street  
Glasgow  
G2 4EZ  
CONSULTING STRUCTURAL  
AND CIVIL ENGINEERS  
Tel.: 0141 204 8800  
fax: 0141 204 8801

QUEENSBURY PROPERTIES LTD.

Project Title:  
RESIDENTIAL DEVELOPMENT  
THORNHILL,  
DUMFRIES & GALLOWAY

Drawing Title:  
LAYOUT OF PROPOSED LOCAL  
DISTRIBUTOR ROAD TO ACCESS NEW  
DEVELOPMENT. (sh. 1)

| Date of Rev | Revised  | Information | Rev. By Name |
|-------------|----------|-------------|--------------|
| 1:500       |          |             |              |
| Drawn       | mf/m     | Checked     | JMcL         |
| Date        | NOV 2009 | Date        | NOV 2009     |
| Drawn       |          | Approved    | JR           |
| Date        | NOV 2009 | Date        | NOV 2009     |

Drawing No.: 73693 / 1020

B